
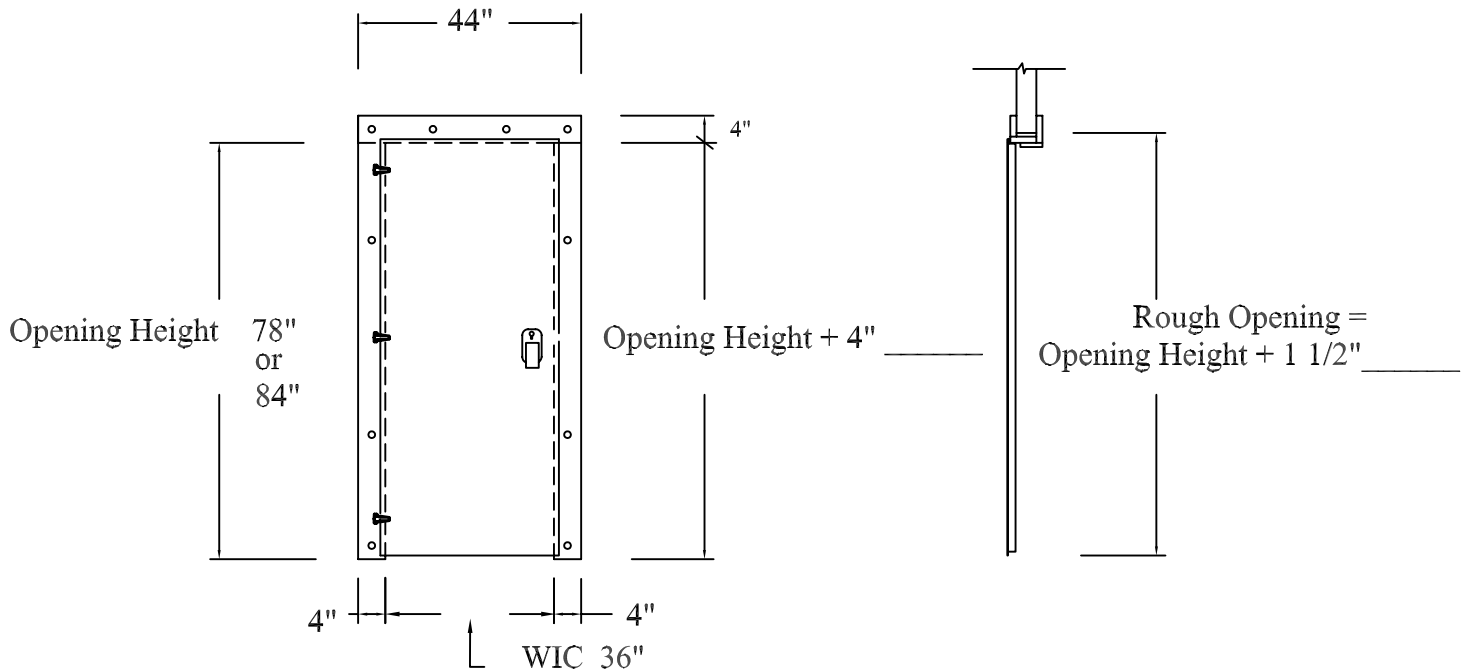


## Left Hinge Personnel Door

With PVC 3 Sided Frame and Return Jamb, Sweep Bottom & Back Frame

\*\* Wall Thickness \_\_\_\_\_  
To Be Specified By Customer

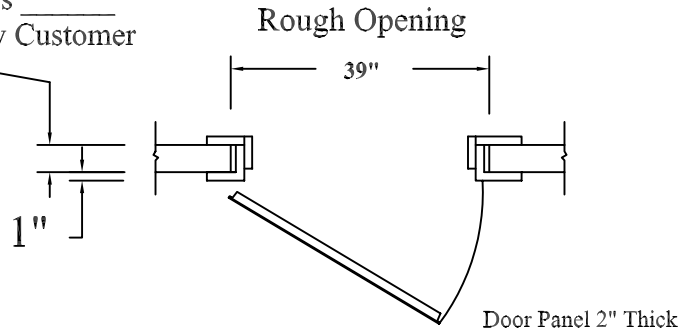

**ROUGH OPENING:** Width 39" Height \_\_\_\_\_

**NET OPENING:** Width 36" Height \_\_\_\_\_

**FEATURES:**

Cooler \_\_\_\_\_  
White \_\_\_\_\_ SS \_\_\_\_\_  
Stucco: \_\_\_\_\_  
Galvalume \_\_\_\_\_ White \_\_\_\_\_ Alum \_\_\_\_\_  
Other: \_\_\_\_\_

**Interior:**

Smooth: Galv \_\_\_\_\_ White \_\_\_\_\_ SS \_\_\_\_\_  
Stucco: \_\_\_\_\_  
Galvalume \_\_\_\_\_ White \_\_\_\_\_ Alum \_\_\_\_\_  
Other: \_\_\_\_\_

**DOORS AVAILABLE IN FOLLOWING SIZES:**

36" X 78" or 36" X 84

**HARDWARE:**

3 Standard Hinges  
Standard Latch/Strike with Keyed Cyl. Lock

**SPECIAL OPTIONS:**

**Kick Plates:**

Exterior: Alum \_\_\_\_\_ SS \_\_\_\_\_  
Interior: Alum \_\_\_\_\_ SS \_\_\_\_\_

**View Window:**

Non-Heated \_\_\_\_\_  
14 X 14 \_\_\_\_\_

**SPECIAL NOTES/INSTRUCTIONS:** \_\_\_\_\_

\_\_\_\_\_  
\_\_\_\_\_  
\_\_\_\_\_