




Job Number _____
 Job Name _____
 Date ____/____/____
 Quantity _____
 Signature _____
 On Site Date _____

Electric Droptrack Biparting Sliding With Left Leaf Wicket Door

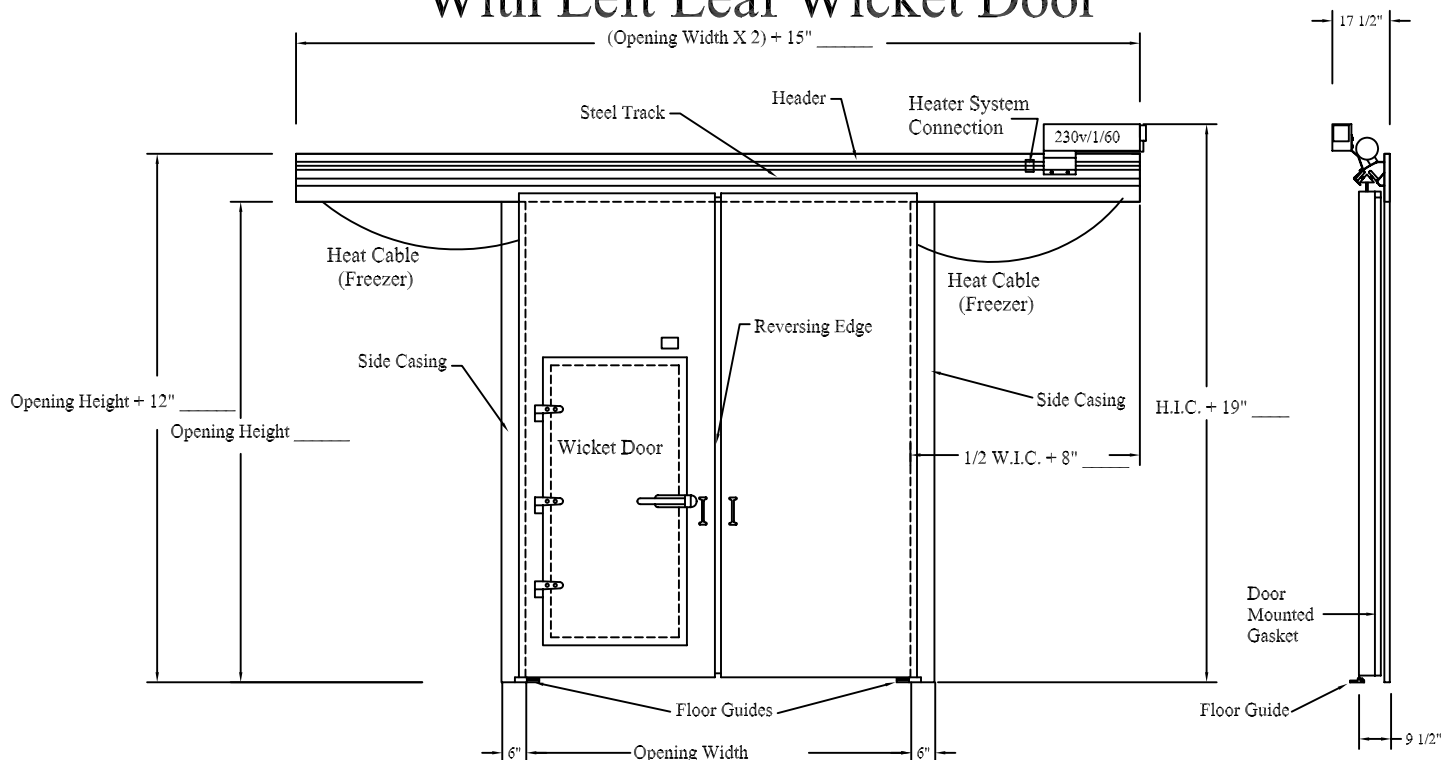

NET OPENING: Width _____ Height _____

FEATURES:

Cooler _____ Freezer _____
 Temperature:

Interior _____ °F

Exterior _____ °F

Door Panel Thickness: 4" _____ 6" _____

FINISH:

Exterior:

Smooth: Galv _____ White _____ SS _____

Stucco: Galv _____ White _____ Alum _____

Galvalume _____

Other: _____

Interior:

Smooth: Galv _____ White _____ SS _____

Stucco: Galv _____ White _____ Alum _____

Galvalume _____

Other: _____

SPECIAL OPTIONS:

Backup Header & Casings _____

Return Jamb _____ Jamb Caps _____

Wall Thickness _____

Locking Device w/ Safety Release _____

Wall Guide System _____

Kick Plates:

Exterior: Alum _____ SS _____

Interior: Alum _____ SS _____

WICKET DOOR:

_____ X _____

Left Hinge _____ Right Hinge _____

Hardware:

Hinges () _____

Latch/Strike _____ Cyl. Lock _____

Inside Release _____ Closer _____

Panic Hardware _____

Kick Plates:

Exterior: Alum _____ SS _____

Interior: Alum _____ SS _____

View Window:

Non-Heated _____ Heated _____

14 X 14 _____ 14 X 24 _____

ELECTRIC OPERATORS:

Power Source Voltage _____

Power Requirement: 230v/1/60

Control Stations:

(2 Pull Cords Std) Add. Cords: (Qty) _____

2-Button Switch: (Qty) _____

(Reversing Edge Std) Photocell: _____ (Qty) _____

Remote Control _____ Add. Remotes: (Qty) _____

Motion Detector _____ Loop Detector _____

SPECIAL NOTES/INSTRUCTIONS: _____