




Job Number \_\_\_\_\_  
 Job Name \_\_\_\_\_  
 Date \_\_\_\_/\_\_\_\_/\_\_\_\_  
 Quantity \_\_\_\_\_  
 Signature \_\_\_\_\_  
 On Site Date \_\_\_\_\_

## Electric Droptrack Biparting Sliding With Right Leaf Wicket Door

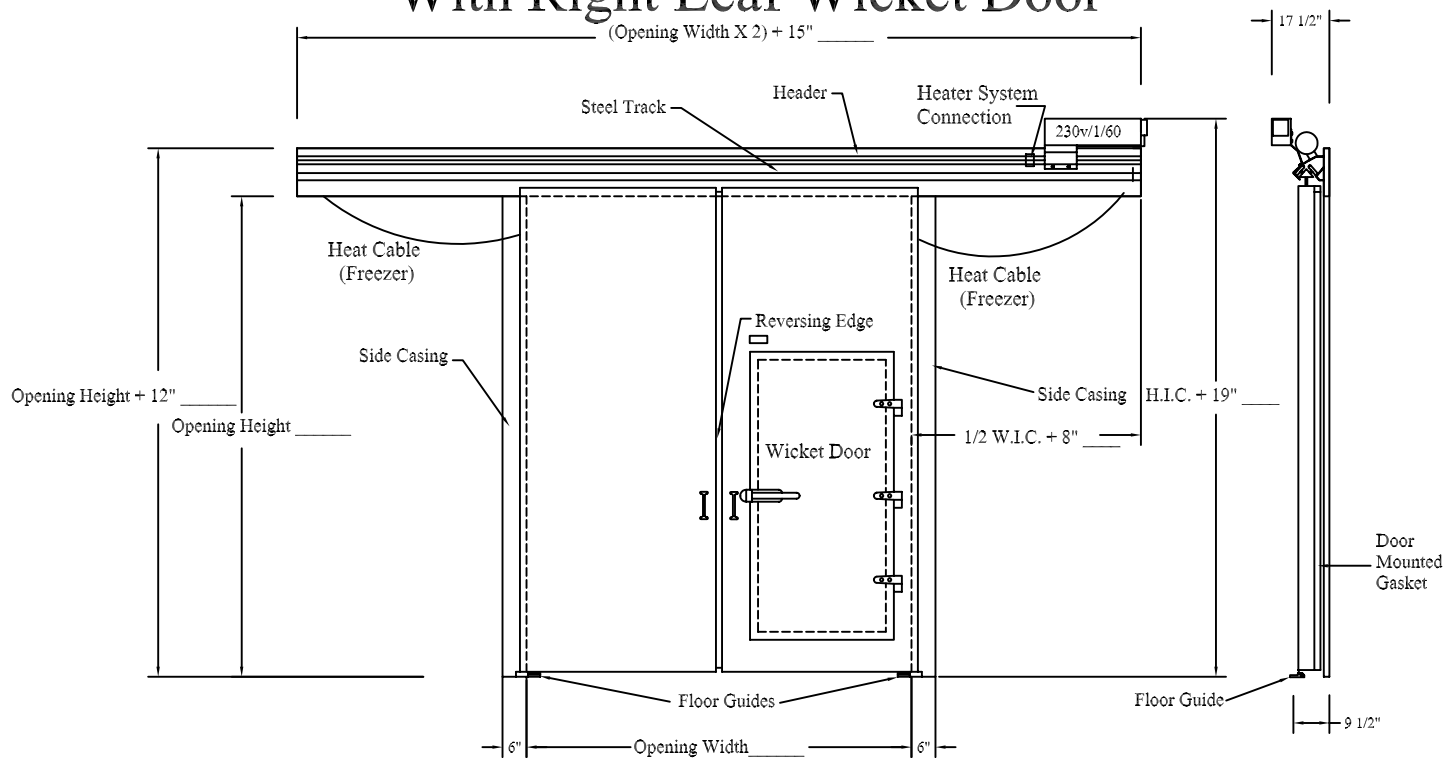

**NET OPENING:** Width \_\_\_\_\_ Height \_\_\_\_\_

### FEATURES:

Cooler \_\_\_\_\_ Freezer \_\_\_\_\_  
 Temperature: Interior \_\_\_\_\_ °F  
 Exterior \_\_\_\_\_ °F  
 Door Panel Thickness: 4" \_\_\_\_\_ 6" \_\_\_\_\_

### FINISH:

#### Exterior:

Smooth: Galv \_\_\_\_\_ White \_\_\_\_\_ SS \_\_\_\_\_  
 Stucco: Galv \_\_\_\_\_ White \_\_\_\_\_ Alum \_\_\_\_\_  
 Galvalume \_\_\_\_\_  
 Other: \_\_\_\_\_

#### Interior:

Smooth: Galv \_\_\_\_\_ White \_\_\_\_\_ SS \_\_\_\_\_  
 Stucco: Galv \_\_\_\_\_ White \_\_\_\_\_ Alum \_\_\_\_\_  
 Galvalume \_\_\_\_\_  
 Other: \_\_\_\_\_

### SPECIAL OPTIONS:

Backup Header & Casings \_\_\_\_\_  
 Return Jambs \_\_\_\_\_ Jamb Caps \_\_\_\_\_  
 Wall Thickness \_\_\_\_\_  
 Locking Device w/ Safety Release \_\_\_\_\_  
 Wall Guide System \_\_\_\_\_  
 Kick Plates:  
 Exterior: Alum \_\_\_\_\_ SS \_\_\_\_\_  
 Interior: Alum \_\_\_\_\_ SS \_\_\_\_\_

### WICKET DOOR:

X \_\_\_\_\_  
 Left Hinge \_\_\_\_\_ Right Hinge \_\_\_\_\_

#### Hardware:

Hinges( ) \_\_\_\_\_  
 Latch/Strike \_\_\_\_\_ Cyl Lock \_\_\_\_\_  
 Inside Release \_\_\_\_\_ Closer \_\_\_\_\_  
 Panic Hardware \_\_\_\_\_

#### Kick Plates:

Exterior: Alum \_\_\_\_\_ SS \_\_\_\_\_  
 Interior: Alum \_\_\_\_\_ SS \_\_\_\_\_

#### View Window:

Non-Heated \_\_\_\_\_ Heated \_\_\_\_\_  
 14 X 14 \_\_\_\_\_ 14 X 24 \_\_\_\_\_

### ELECTRIC OPERATORS:

Power Source Voltage \_\_\_\_\_  
 Power Requirement: 230v/1/60  
 Control Stations:

(2 Pull Cords Std) Add. Cords:(Qty) \_\_\_\_\_  
 2-Button Switch:(Qty) \_\_\_\_\_

(Reversing Edge Std) Photocell: \_\_\_\_\_ (Qty) \_\_\_\_\_

Remote Control \_\_\_\_\_ Add. Remotes:(Qty) \_\_\_\_\_

Motion Detector \_\_\_\_\_ Loop Detector \_\_\_\_\_

### SPECIAL NOTES/INSTRUCTIONS: