




Job Number \_\_\_\_\_  
 Job Name \_\_\_\_\_  
 Date \_\_\_\_/\_\_\_\_/\_\_\_\_  
 Quantity \_\_\_\_\_  
 Signature \_\_\_\_\_  
 On Site Date \_\_\_\_\_

## Manual Double-J Track Biparting Sliding

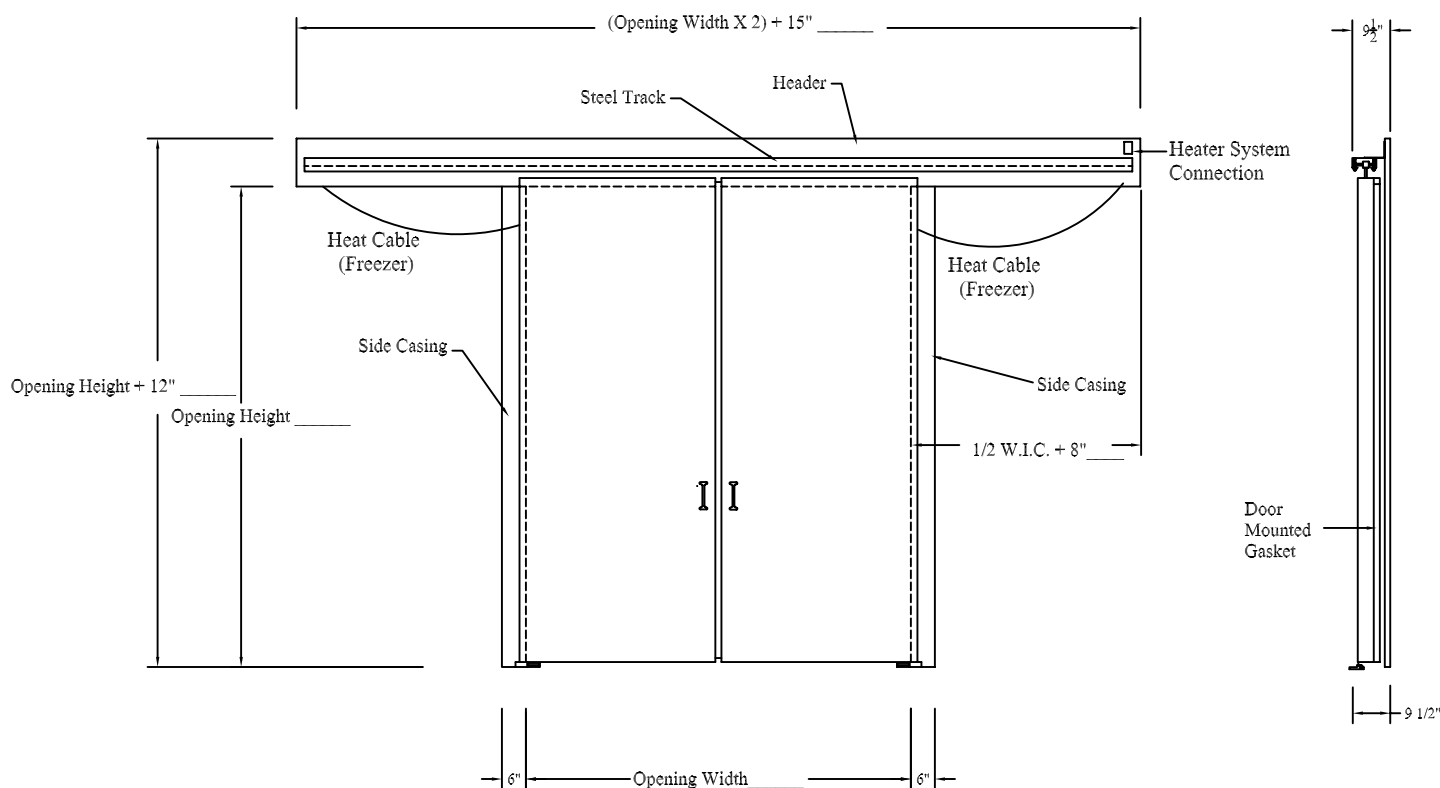

**NET OPENING:** Width \_\_\_\_\_ Height \_\_\_\_\_

### FEATURES:

Cooler \_\_\_\_\_ Freezer \_\_\_\_\_  
 Temperature: Interior \_\_\_\_\_ °F  
 Exterior \_\_\_\_\_ °F  
 Door Panel Thickness: 4" \_\_\_\_\_ 6" \_\_\_\_\_

### FINISH:

#### Exterior:

Smooth: Galv \_\_\_\_\_ White \_\_\_\_\_ SS \_\_\_\_\_  
 Stucco: Galv \_\_\_\_\_ White \_\_\_\_\_ Alum \_\_\_\_\_  
 Galvalume \_\_\_\_\_  
 Other: \_\_\_\_\_

#### Interior:

Smooth: Galv \_\_\_\_\_ White \_\_\_\_\_ SS \_\_\_\_\_  
 Stucco: Galv \_\_\_\_\_ White \_\_\_\_\_ Alum \_\_\_\_\_  
 Galvalume \_\_\_\_\_  
 Other: \_\_\_\_\_

### SPECIAL OPTIONS:

Backup Header & Casings \_\_\_\_\_  
 Return Jamb \_\_\_\_\_ Jamb Caps \_\_\_\_\_  
 Wall Thickness \_\_\_\_\_  
 Locking Device w/ Safety Release \_\_\_\_\_  
 Wall Guide System \_\_\_\_\_  
 Kick Plates:  
 Exterior: Alum \_\_\_\_\_ SS \_\_\_\_\_  
 Interior: Alum \_\_\_\_\_ SS \_\_\_\_\_  
 View Window:  
 Non-Heated \_\_\_\_\_ Heated \_\_\_\_\_  
 14 X 14 \_\_\_\_\_ 14 X 24 \_\_\_\_\_

### SPECIAL NOTES/INSTRUCTIONS:

\_\_\_\_\_  
 \_\_\_\_\_  
 \_\_\_\_\_