




Job Number \_\_\_\_\_  
 Job Name \_\_\_\_\_  
 Date \_\_\_\_/\_\_\_\_/\_\_\_\_  
 Quantity \_\_\_\_\_  
 Signature \_\_\_\_\_  
 On Site Date \_\_\_\_\_

## Manual Droptrack Biparting Sliding With Meat Rail Provision

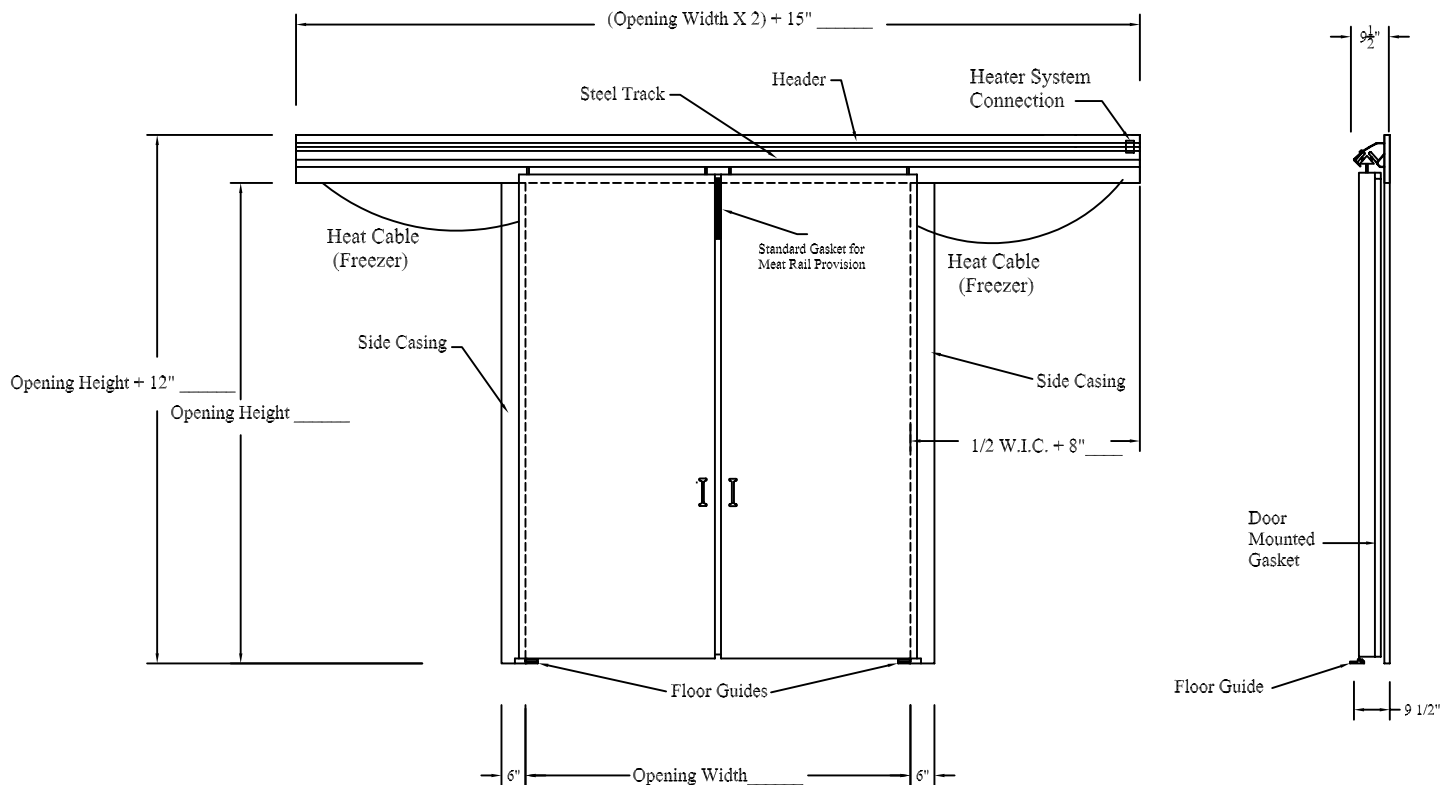

**NET OPENING:** Width \_\_\_\_\_ Height \_\_\_\_\_

**FEATURES:**

Cooler \_\_\_\_\_ Freezer \_\_\_\_\_

Temperature:

Interior \_\_\_\_\_ °F

Exterior \_\_\_\_\_ °F

Door Panel Thickness: 4" \_\_\_\_\_ 6" \_\_\_\_\_

**FINISH:**

**Exterior:**

Smooth: Galv \_\_\_\_\_ White \_\_\_\_\_ SS \_\_\_\_\_

Stucco: Galv \_\_\_\_\_ White \_\_\_\_\_ Alum \_\_\_\_\_

Galvalume \_\_\_\_\_

Other: \_\_\_\_\_

**Interior:**

Smooth: Galv \_\_\_\_\_ White \_\_\_\_\_ SS \_\_\_\_\_

Stucco: Galv \_\_\_\_\_ White \_\_\_\_\_ Alum \_\_\_\_\_

Galvalume \_\_\_\_\_

Other: \_\_\_\_\_

**SPECIAL OPTIONS:**

Backup Header & Casings \_\_\_\_\_

Return Jambs \_\_\_\_\_ Jamb Caps \_\_\_\_\_

Wall Thickness \_\_\_\_\_

Locking Device w/ Safety Release \_\_\_\_\_

Wall Guide System \_\_\_\_\_

Kick Plates:

Exterior: Alum \_\_\_\_\_ SS \_\_\_\_\_

Interior: Alum \_\_\_\_\_ SS \_\_\_\_\_

View Window:

Non-Heated \_\_\_\_\_ Heated \_\_\_\_\_

14 X 14 \_\_\_\_\_ 14 X 24 \_\_\_\_\_

**SPECIAL NOTES/INSTRUCTIONS:** \_\_\_\_\_

\_\_\_\_\_  
 \_\_\_\_\_  
 \_\_\_\_\_