




Job Number _____
 Job Name _____
 Date ____/____/____
 Quantity _____
 Signature _____
 On Site Date _____

Manual Double-J Track Biparting Sliding Meat Rail Provision

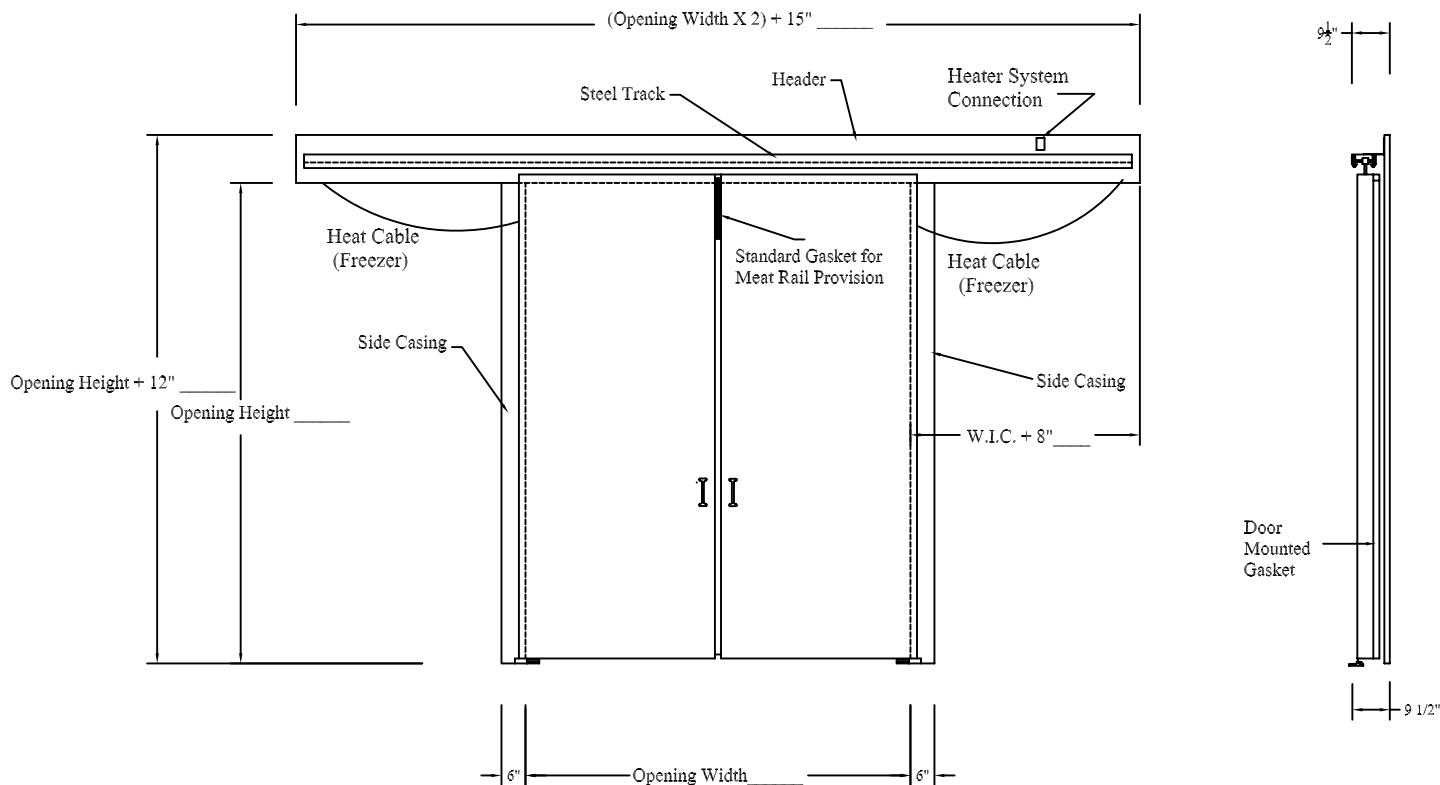

NET OPENING: Width _____ Height _____

FEATURES:

Cooler _____ Freezer _____
 Temperature: Interior _____ °F
 Exterior _____ °F
 Door Panel Thickness: 4" _____ 6" _____

FINISH:

Exterior:

Smooth: Galv _____ White _____ SS _____
 Galvalume _____
 Stucco: Galv _____ White _____ Alum _____
 Other: _____

Interior:

Smooth: Galv _____ White _____ SS _____
 Galvalume _____
 Stucco: Galv _____ White _____ Alum _____
 Other: _____

SPECIAL OPTIONS:

Backup Header & Casings _____
 Return Jambs _____ Wall Thickness _____
 Locking Device w/ Safety Release _____
 Wall Guide System _____
 Kick Plates:
 Exterior: Alum _____ Galv _____ SS _____
 Interior: Alum _____ Galv _____ SS _____
 View Window:
 Non-Heated _____ Heated _____
 14 X 14 _____ 14 X 24 _____

SPECIAL NOTES/INSTRUCTIONS: _____

