




Job Number \_\_\_\_\_  
 Job Name \_\_\_\_\_  
 Date \_\_\_\_/\_\_\_\_/\_\_\_\_  
 Quantity \_\_\_\_\_  
 Signature \_\_\_\_\_  
 On Site Date \_\_\_\_\_

## Manual Sectional Vertical - High Lift With Torsion Springs

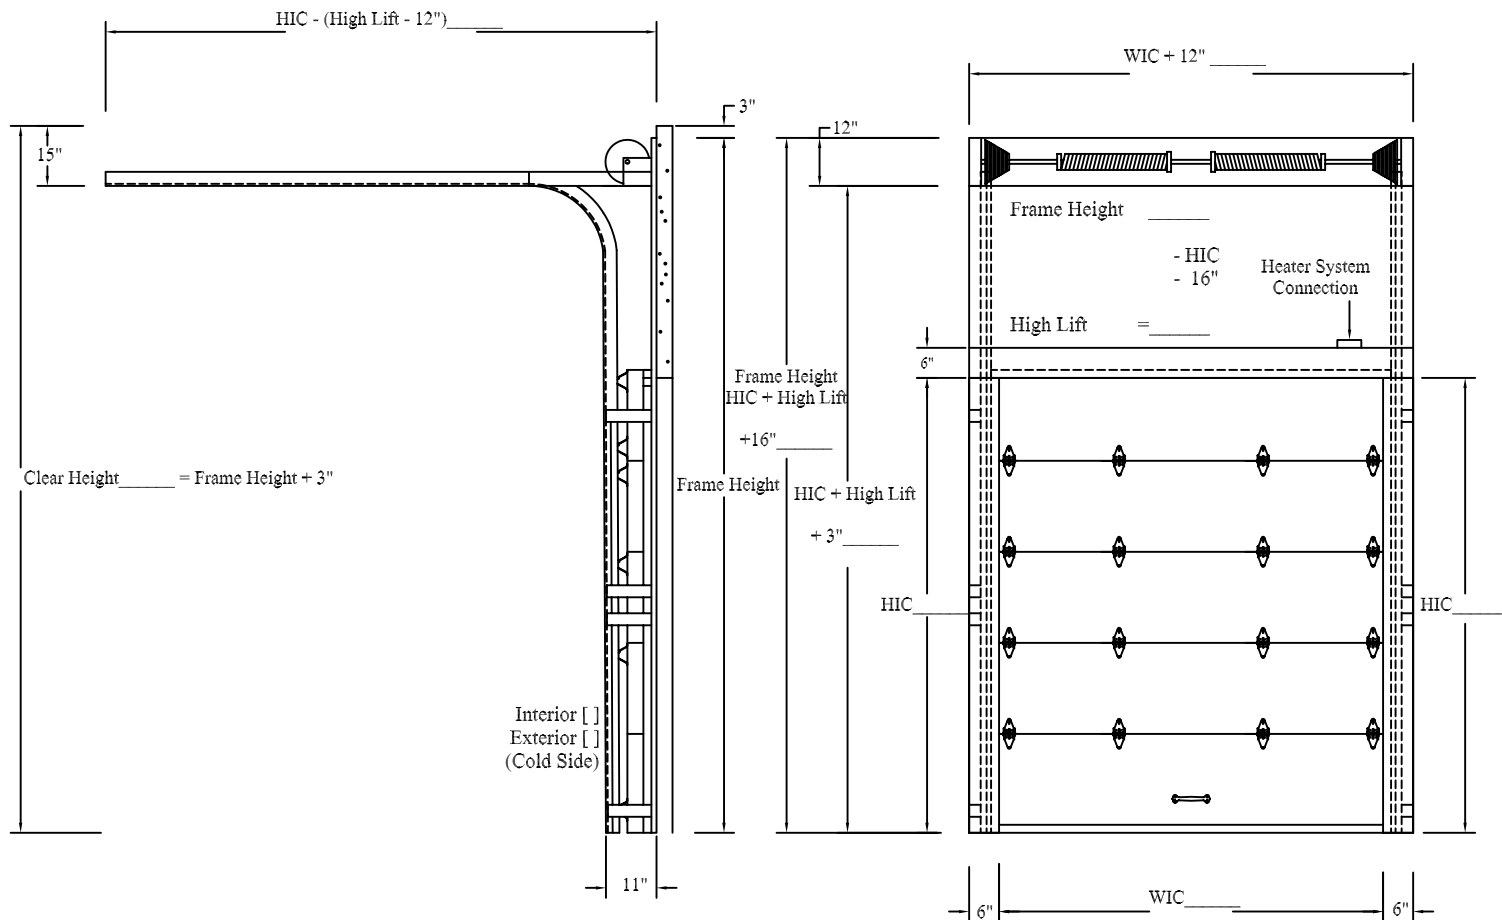

**NET OPENING:** Width \_\_\_\_\_ Height \_\_\_\_\_

### FEATURES:

Cooler \_\_\_\_\_ Freezer \_\_\_\_\_

Temperature:

Interior \_\_\_\_\_ °F

Exterior \_\_\_\_\_ °F

Door Panel Thickness: 4" \_\_\_\_\_ 6" \_\_\_\_\_

### FINISH:

#### Exterior:

Smooth: Galv \_\_\_\_\_ White \_\_\_\_\_ SS \_\_\_\_\_

Stucco: Galv \_\_\_\_\_ White \_\_\_\_\_ Alum \_\_\_\_\_

Galvalume \_\_\_\_\_

Other: \_\_\_\_\_

#### Interior:

Smooth: Galv \_\_\_\_\_ White \_\_\_\_\_ SS \_\_\_\_\_

Stucco: Galv \_\_\_\_\_ White \_\_\_\_\_ Alum \_\_\_\_\_

Galvalume \_\_\_\_\_

Other: \_\_\_\_\_

### SPECIAL OPTIONS:

Backup Header & Casings \_\_\_\_\_

Return Jamb \_\_\_\_\_ Jamb Caps \_\_\_\_\_

Wall Thickness \_\_\_\_\_

Kick Plates:

Exterior: Alum \_\_\_\_\_ SS \_\_\_\_\_

Interior: Alum \_\_\_\_\_ SS \_\_\_\_\_

View Window:

Non-Heated \_\_\_\_\_ Heated \_\_\_\_\_

14 X 14 \_\_\_\_\_ 14 X 24 \_\_\_\_\_

SPECIAL NOTES/INSTRUCTIONS: \_\_\_\_\_

\_\_\_\_\_  
 \_\_\_\_\_  
 \_\_\_\_\_